


Hole-Through Size: Required structural opening (void) dimensions, inclusive of necessary structural reinforcement

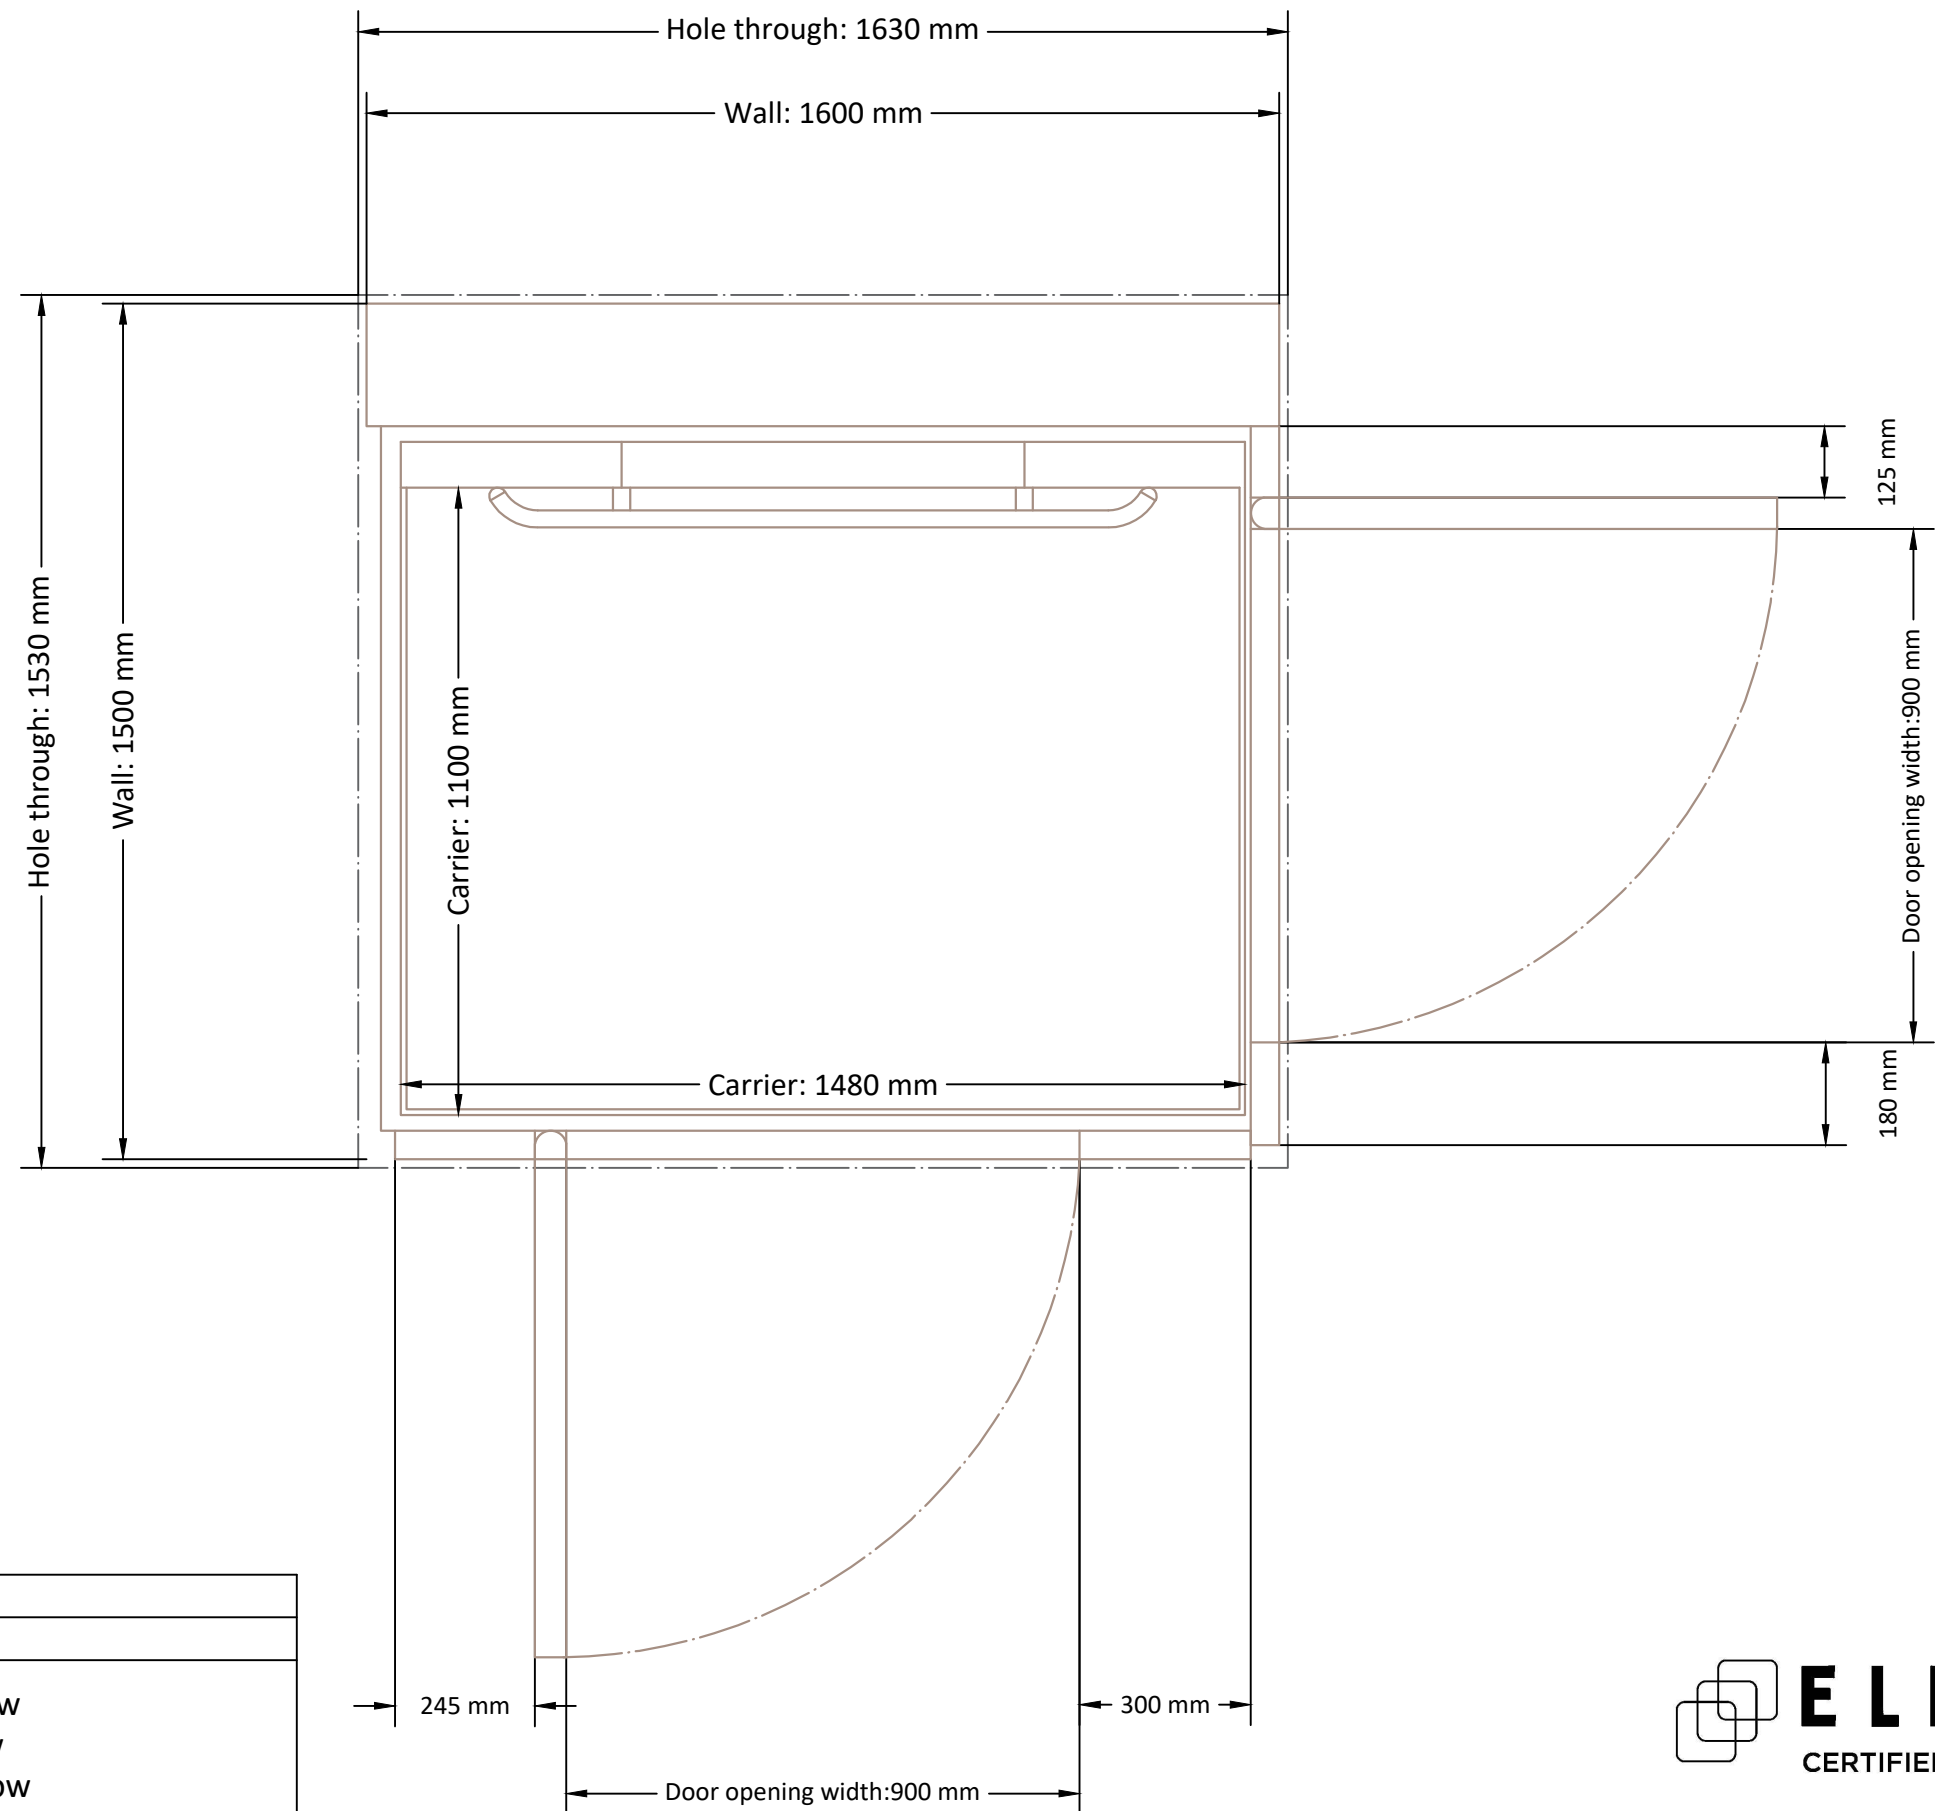

Lift Model	Aritco PublicLift Access
Size	A6 - 1100 x 1480
Power Options	1-phase 230V 50 Hz / 16 A / 16 A slow 3-phase 230V 50 Hz / 9 A / 16 A slow 3-phase 400V 50 Hz / 5.2 A / 16 A slow
Capacity	410 kg